




Existing school and cross roads sign to be removed and replaced with proposed sign C and flashing amber warning light mounted on 1no. 114mm broad based post, 2.3m mounting height. Sign to be installed to rear of footway.

Proposed cross roads sign (Sign 504..1 600mm high) on 1 no 76mm post, 2.3m mounting height to be installed 800mm from edge of kerb. Sign to be facing southbound traffic

Existing sign mounted on 1 No 76mm post, 2.3m height installed to rear of footway.

Existing signs mounted back to back on 1 no 76mm post, 2.3m mounting height. Post installed to rear of footway.

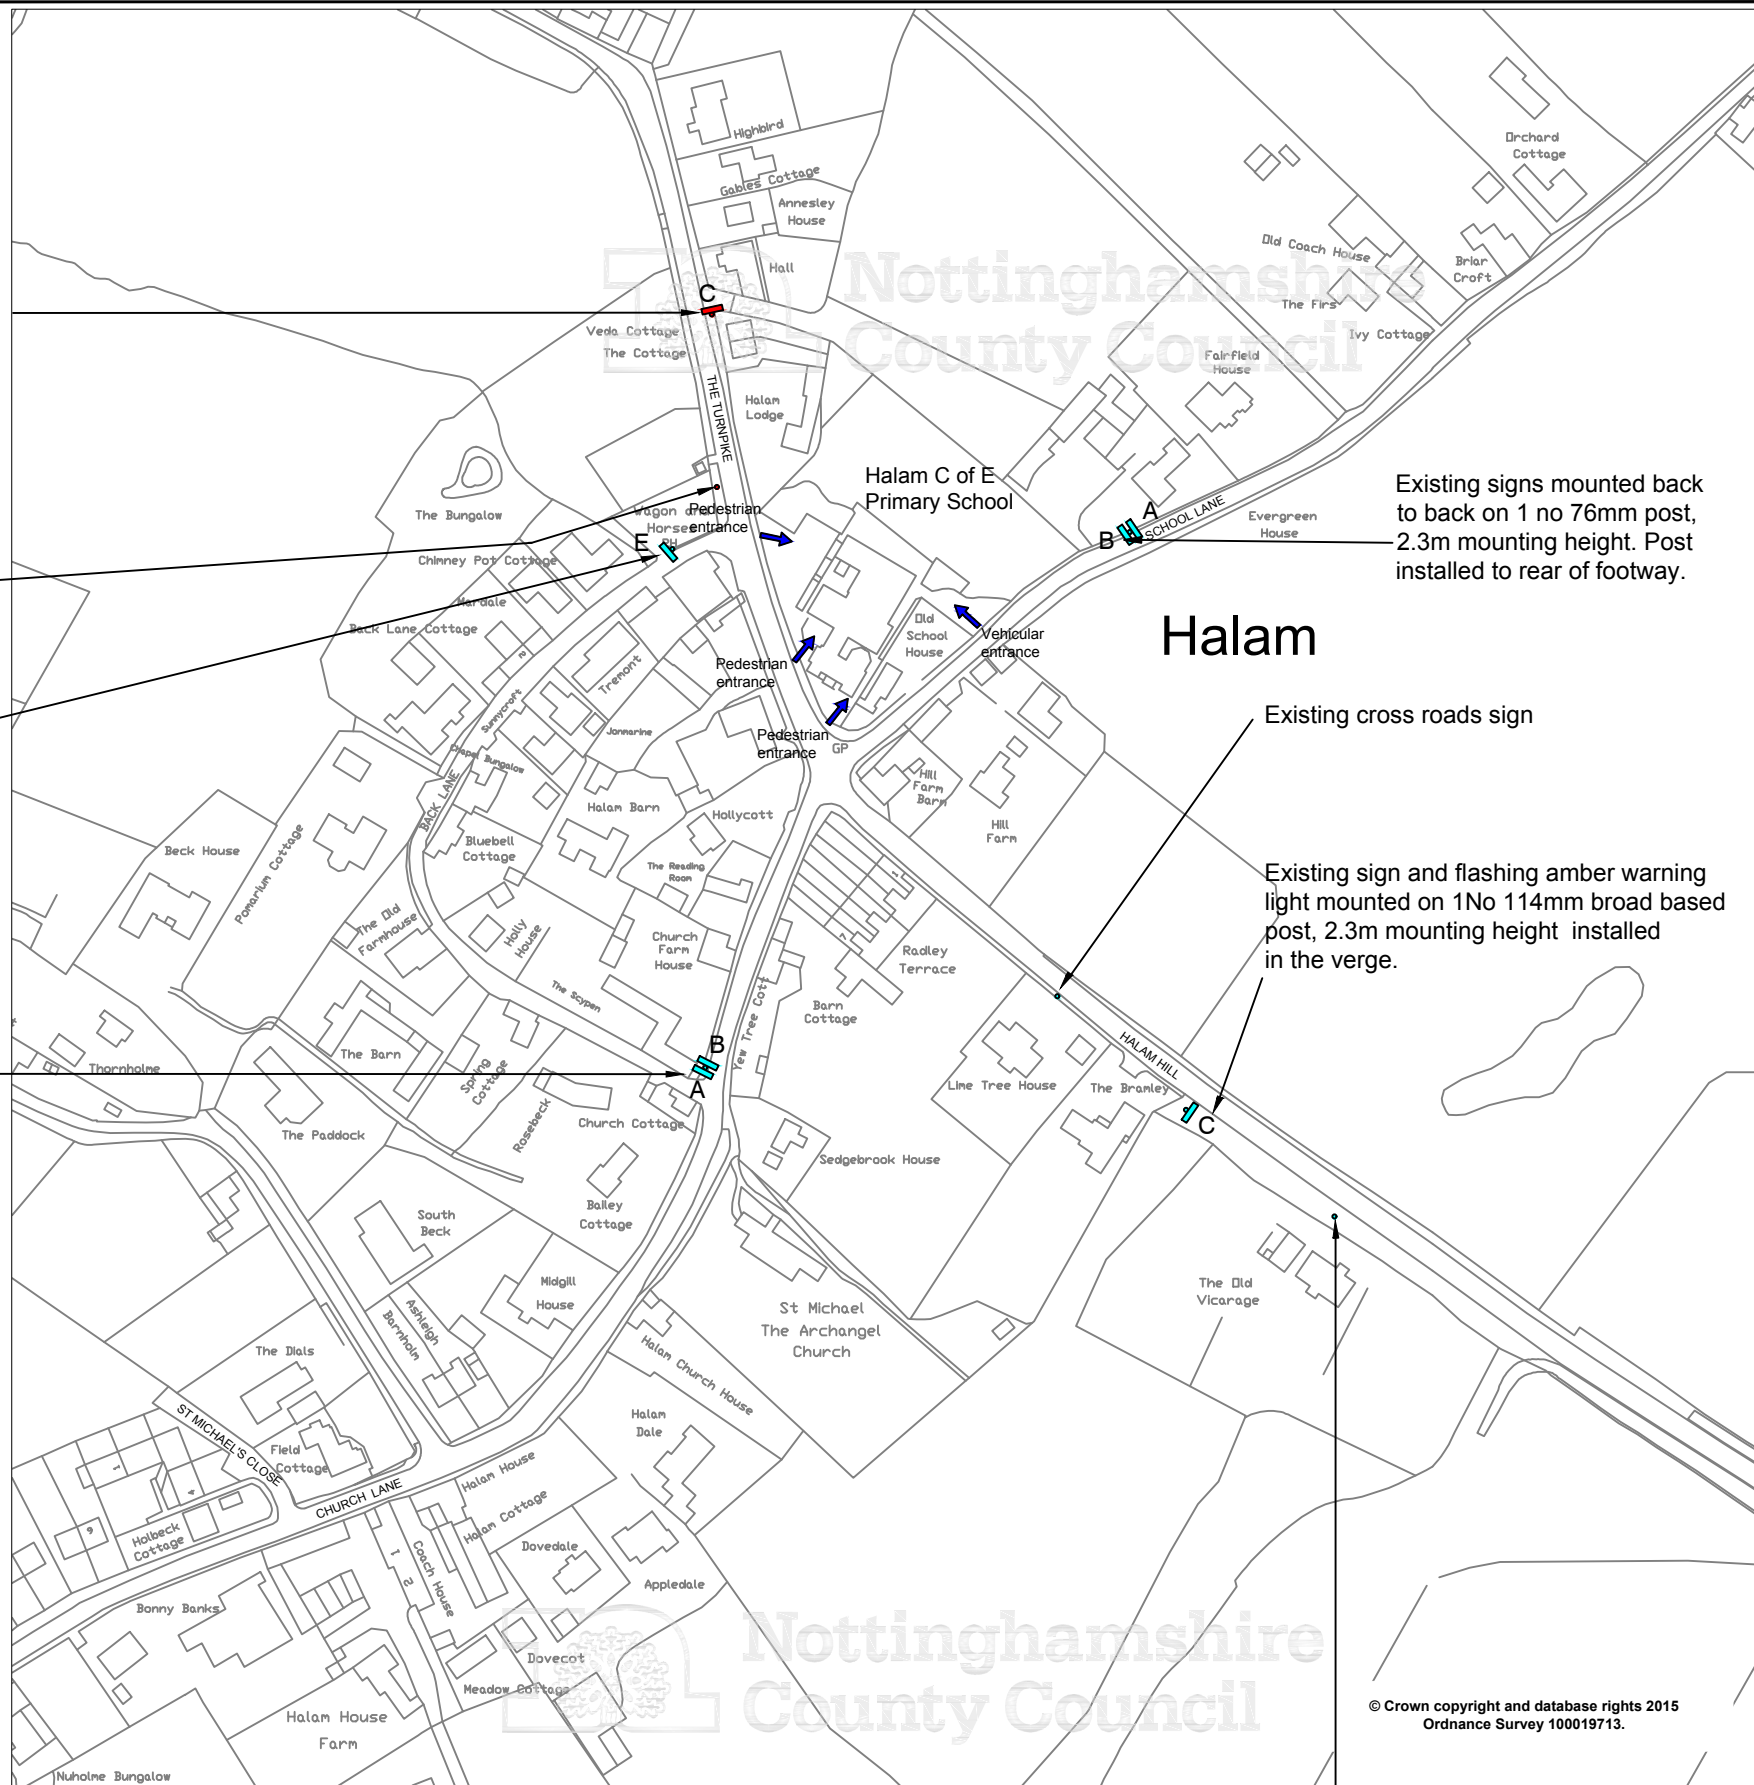


Existing signs mounted back to back on 1 no 76mm post, 2.3m mounting height. Post installed to rear of footway.

Existing cross roads sign

Existing sign and flashing amber warning light mounted on 1No 114mm broad based post, 2.3m mounting height installed in the verge.

Existing interactive speed sign


Sign ref A

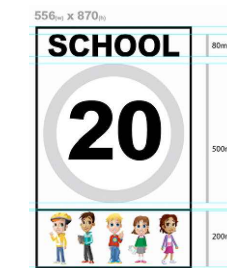


Sign ref B



Sign ref C

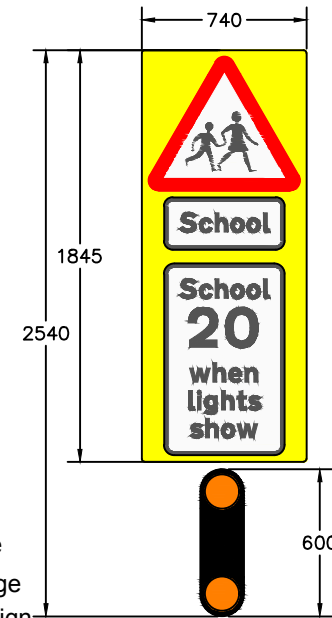

Sign ref E

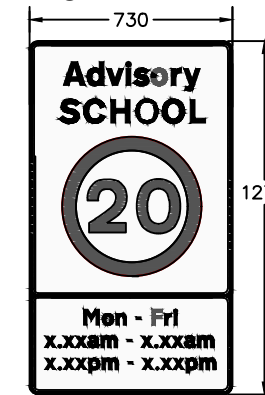

Entrance to School

Existing 20mph signage

Proposed 20mph signage

Proposed cross roads sign

Rev	Status	Description	Drawn	Chkd	Auth	Date
D		Cross roads sign relocated following R.S AS audit and changed to non electrical	SM	SM	SM	27.09.17
C		Cross roads sign relocated following R.S audit	AS	SM	SM	26.09.17
B		Cross roads sign relocated to accommodate Sign C on the Turnpike	AS	SM	SM	09.02.17
A		Viewport expanded to the north	AS	SM	SM	19.12.16

Rev	Status	Description	Drawn	Chkd	Auth	Date
D		Cross roads sign relocated following R.S AS audit and changed to non electrical	SM	SM	SM	27.09.17
C		Cross roads sign relocated following R.S audit	AS	SM	SM	26.09.17
B		Cross roads sign relocated to accommodate Sign C on the Turnpike	AS	SM	SM	09.02.17
A		Viewport expanded to the north	AS	SM	SM	19.12.16

Project	
20mph School Speed Limits	
Property No.	Project No.

Title	
Halam C of E Primary School, Newark	

Scale	Drawn	Date
1:2000@A3	H.J.	June 15
	Chkd S.M.	Date 14.08.15
	Auth S.M.	Traced K.H.

Drawing No.	Rev
LR/P.H.IK.91415.02/219 D	

Nottinghamshire County Council

Trent Bridge House, Fox Road,
West Bridgford, Nottingham, NG2 6BJ
Tel: 0300 500 80 80

© Nottinghamshire County Council